




PREREZ P3

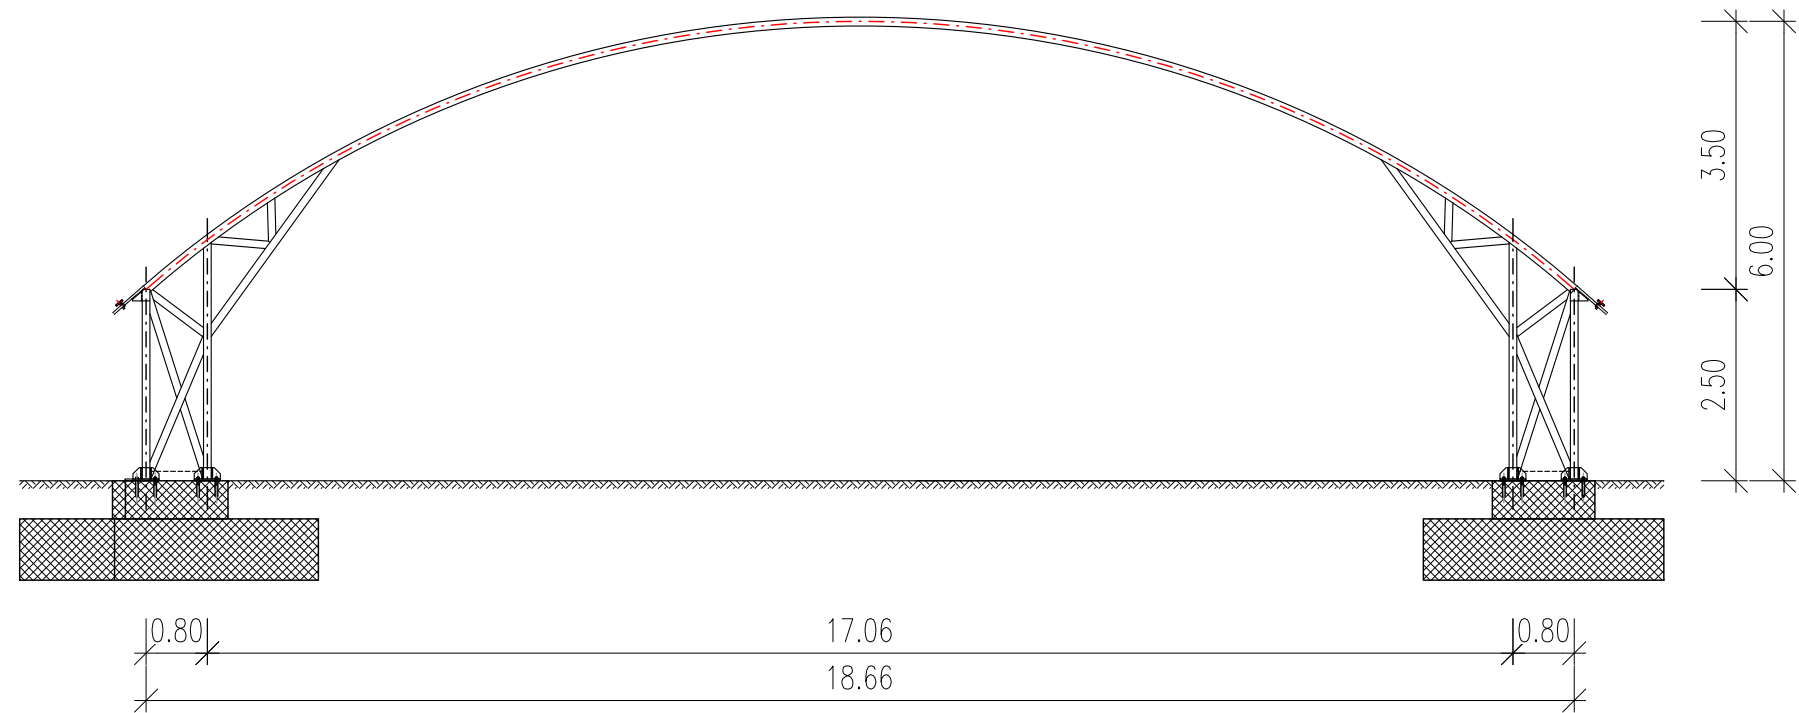

POGLED NOSILCA  
IN PLOČEVINE

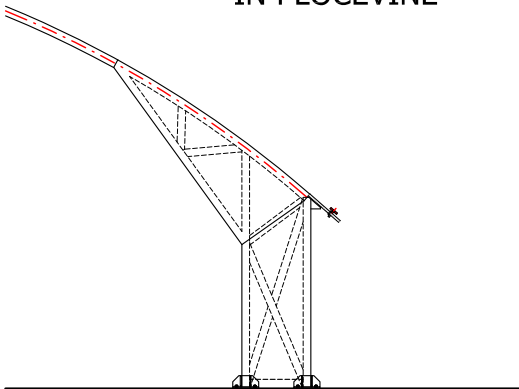

PREREZ P4

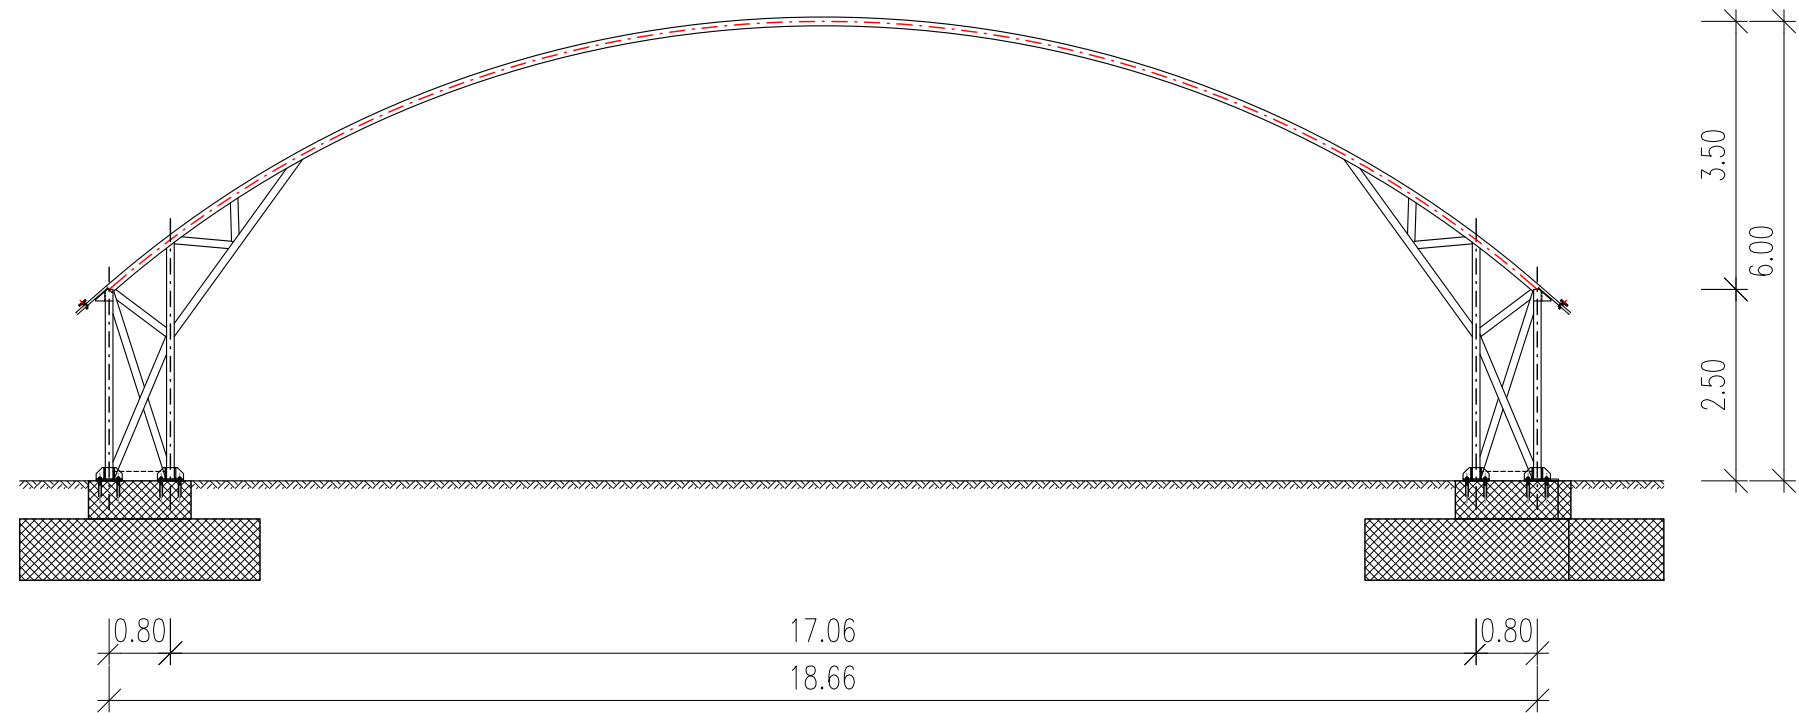

<div><div><div>DUOL</div></div><div><div>DUOL d.o.o., Kapalnška pot 2, 1351, Ljubljana, Slovenija</div><div>tel.: +386 1 3601400, fax: +386 1 3601438, www.duol.si</div></div></div>			investitor:	
direktor: Dušan Olaj			objekt: TENDA	
odobril: Rok Pregelj gradb.teh.			faza: IDEJNA ZASNOVA	
pregledal: Grega Valentincič gradb.teh.			sprememba:	datum: 4.5.2021
risal: Dejan Vampel gradb.teh.			vsebina: PREREZ P3, PREREZ P4	
št. projekta: PRO-9446		št. strani: 5.1		
datum: Februar 2021		merilo: 1:100		
			A3	