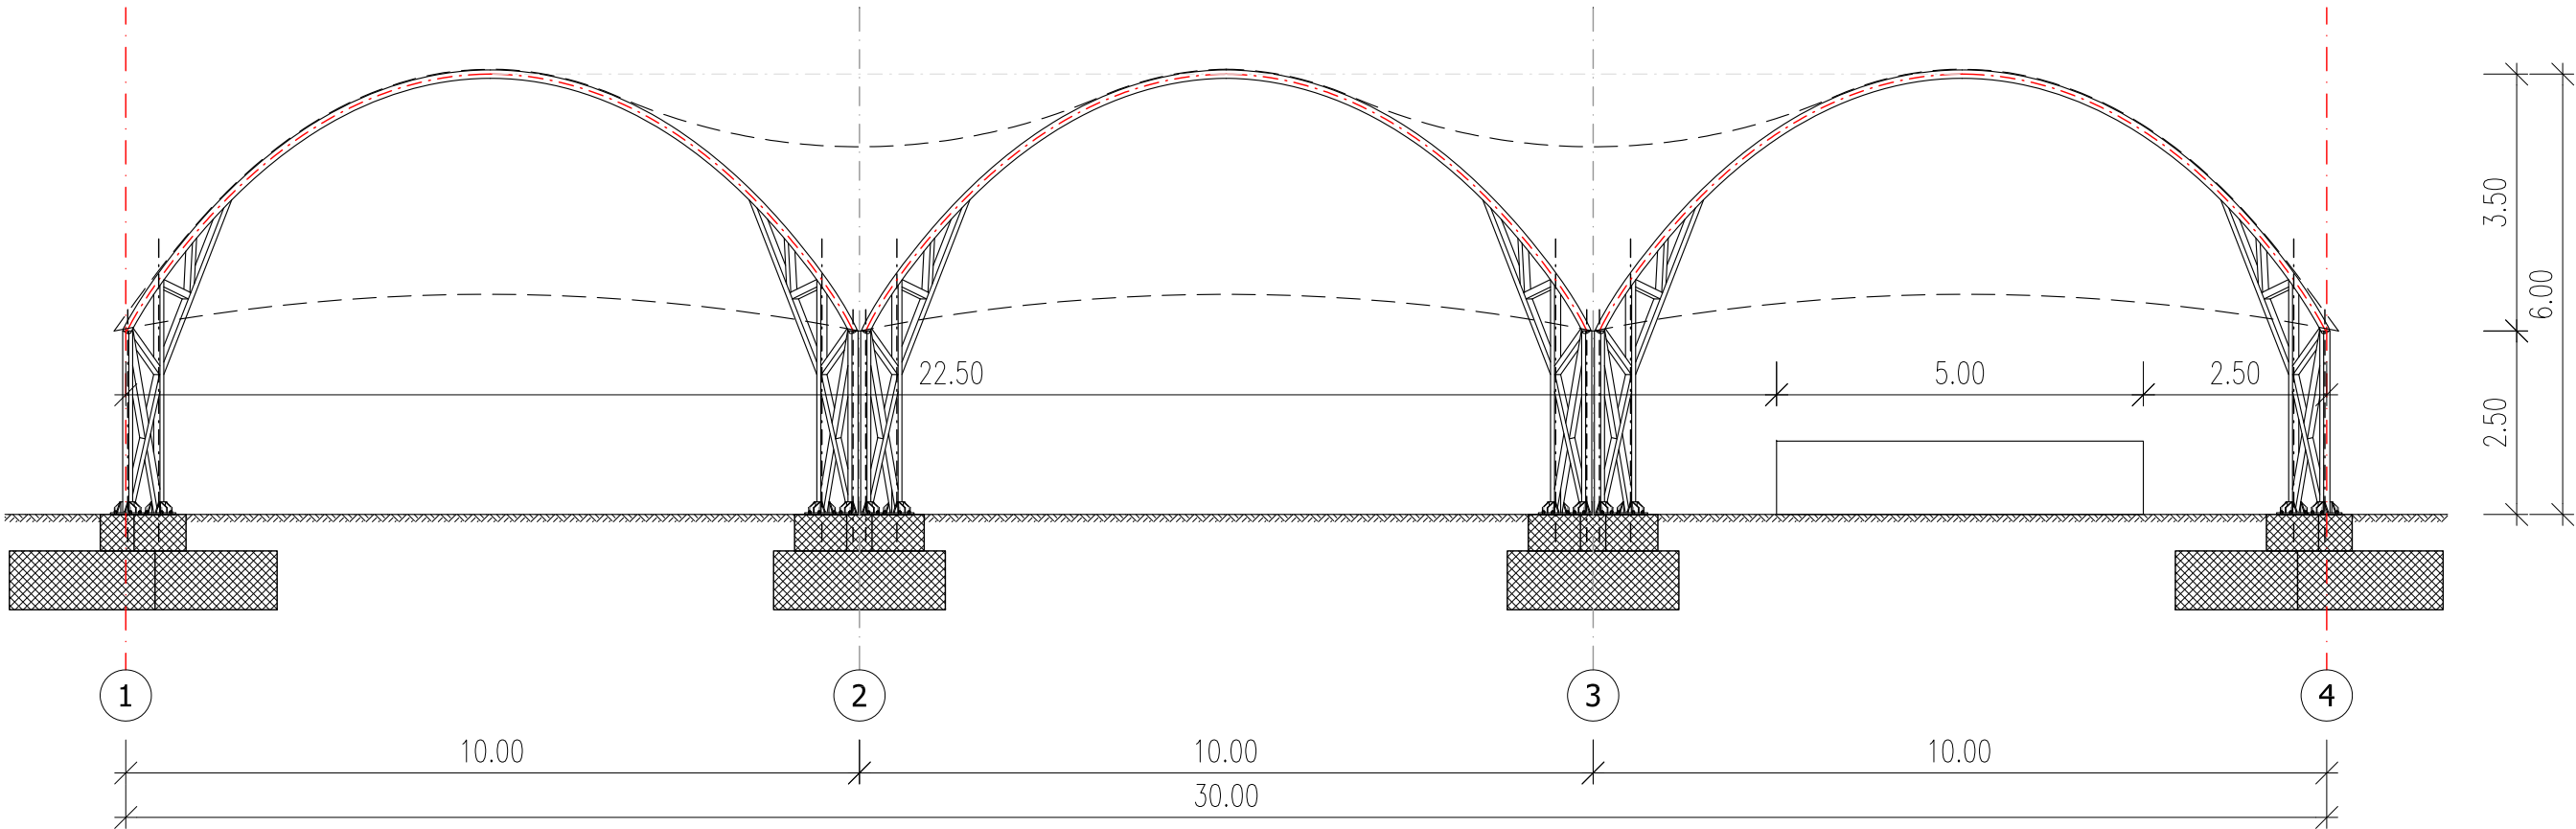
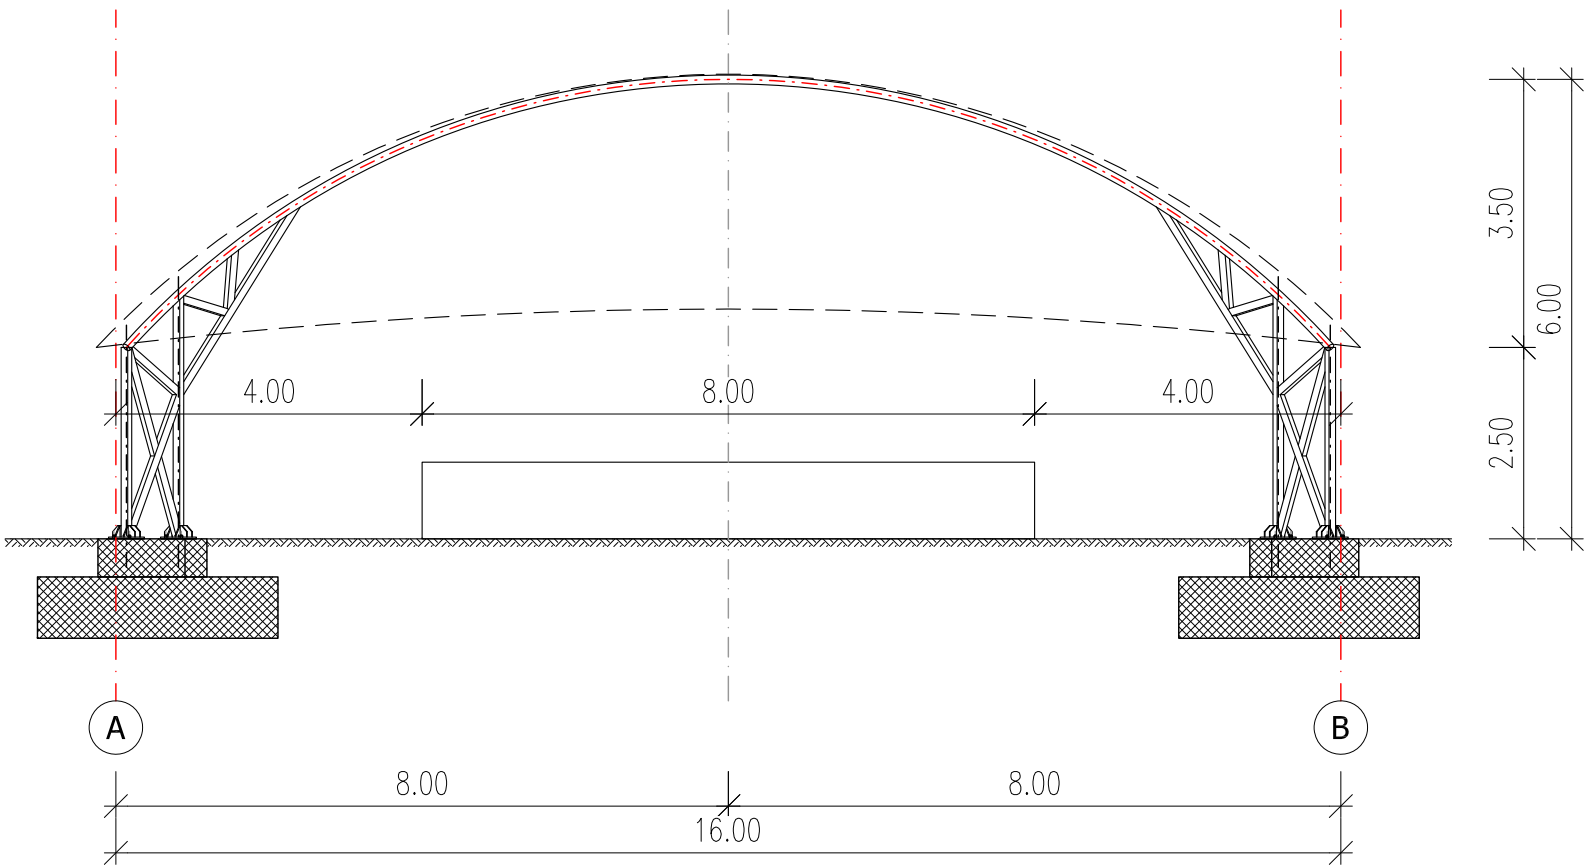

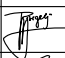
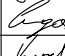
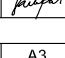


PREREZ P2



PREREZ P1



<div></div>			investitor: 	
DUOL d.o.o., Kapalnška pot 2, 1351, Ljubljana, Slovenija tel.: +386 1 3601400, fax: +386 1 3601438, www.duol.si			objekt: TENDA	
direktor: Dušan Olaj		  	faza: IDEJNA ZASNOVA	
odobril: Rok Pregelj gradb.teh.			sprememba:	
pregledal: Grega Valentincič gradb.teh.			datum: 4.5.2021	
risal: Dejan Vampel gradb.teh.			vsebina: PREREZ P1, PREREZ P2	
št. projekta: PRO-9446		št. strani: 5		
datum: Februar 2021		merilo: 1:100		A3