



DETALJ KRIŽANJA KANALIZACIJE Z VODOVODOM

Detajl 1

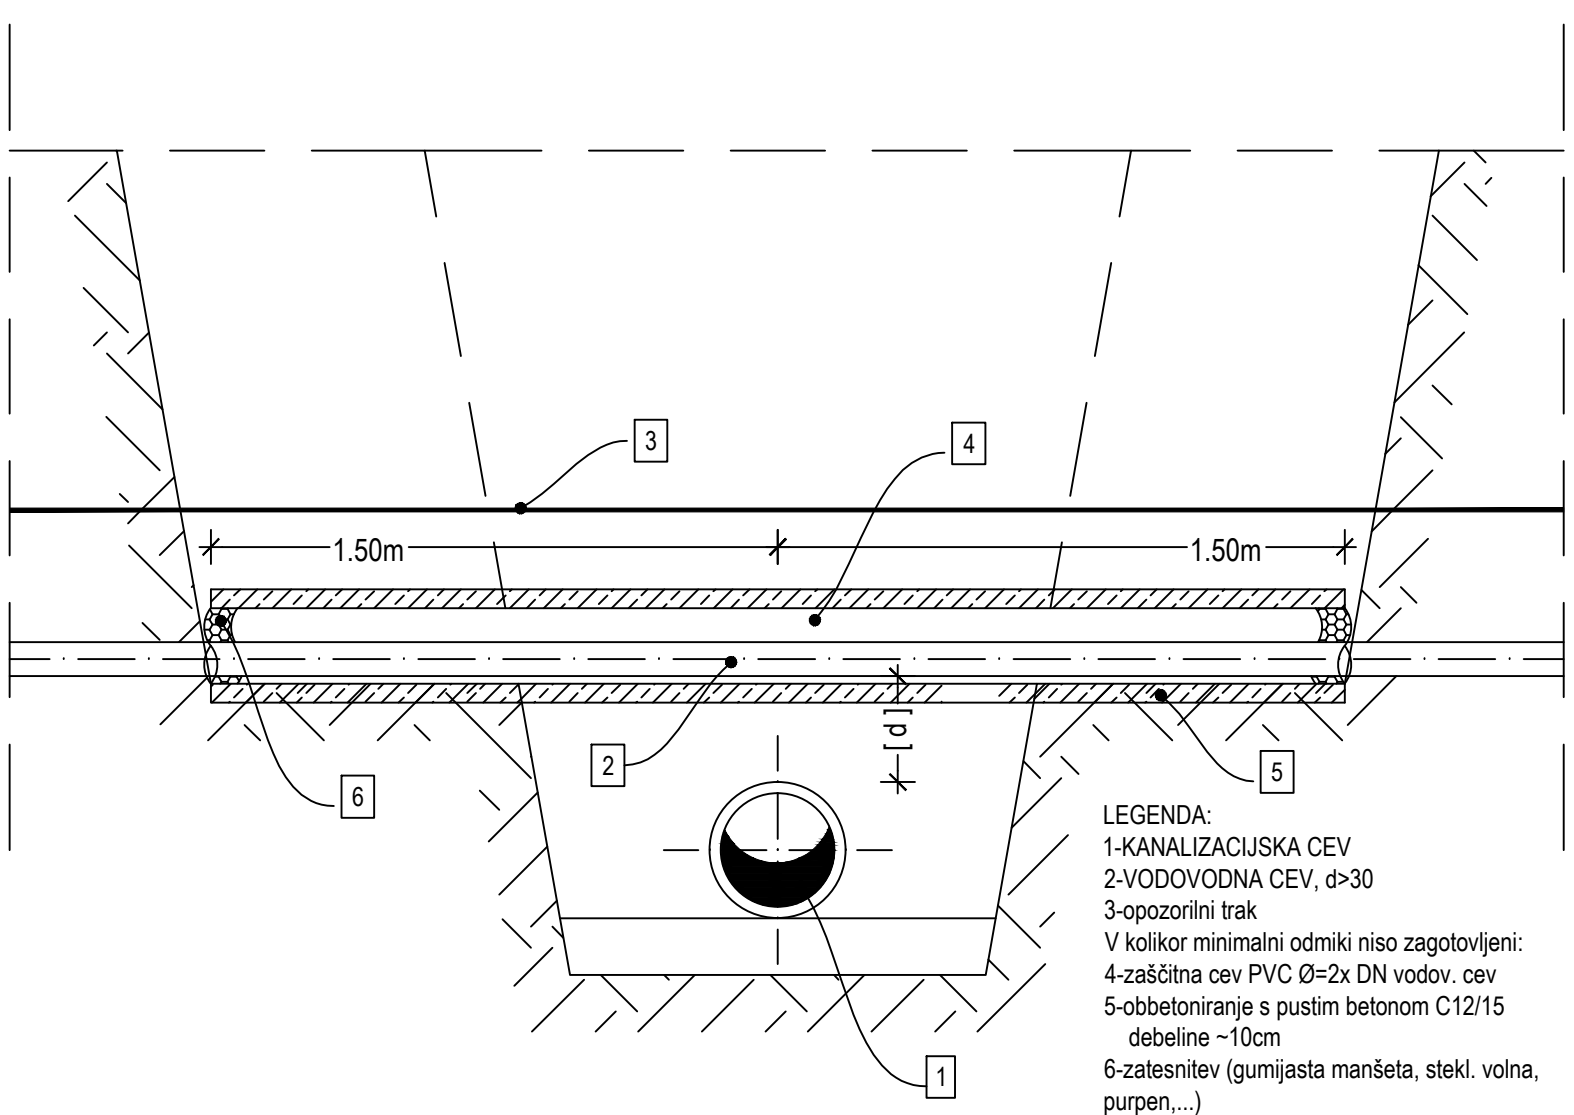

DETALJ KRIŽANJA KANALIZACIJE Z EL. NN ali VN KABLOM

Detajl 2

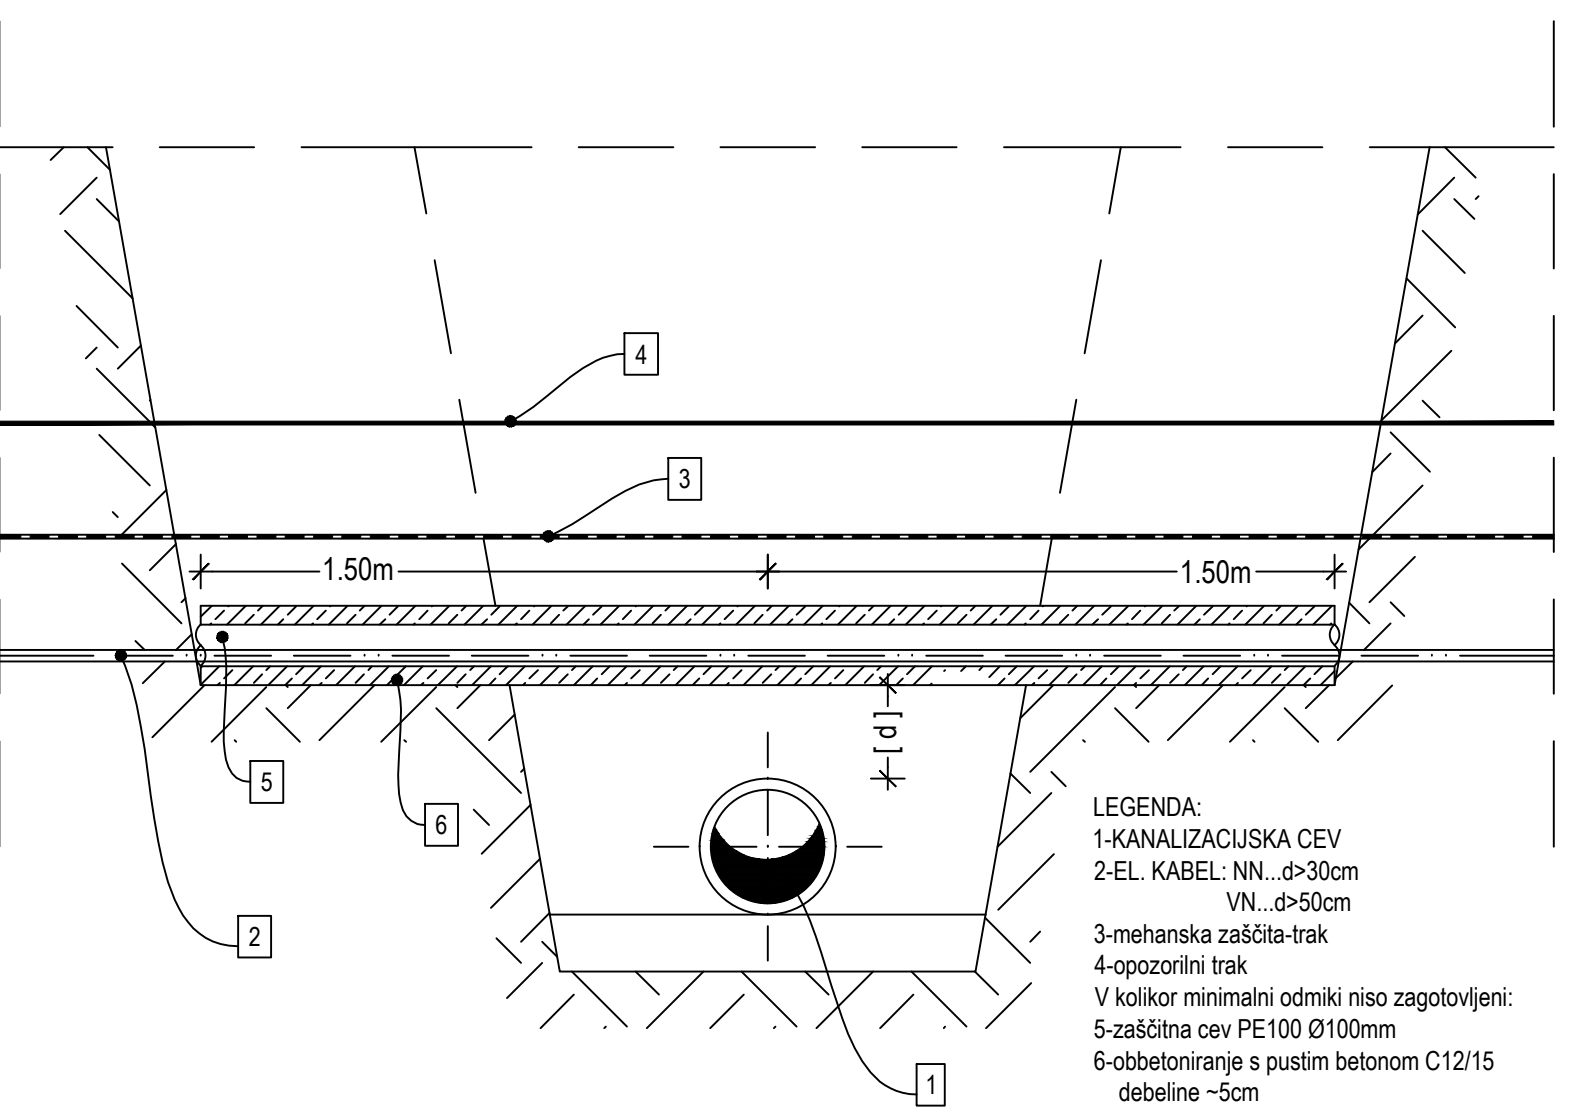

DETAIL KRIZANJA KANALIZACIJE S TK KABLOM

Detajl 3

