


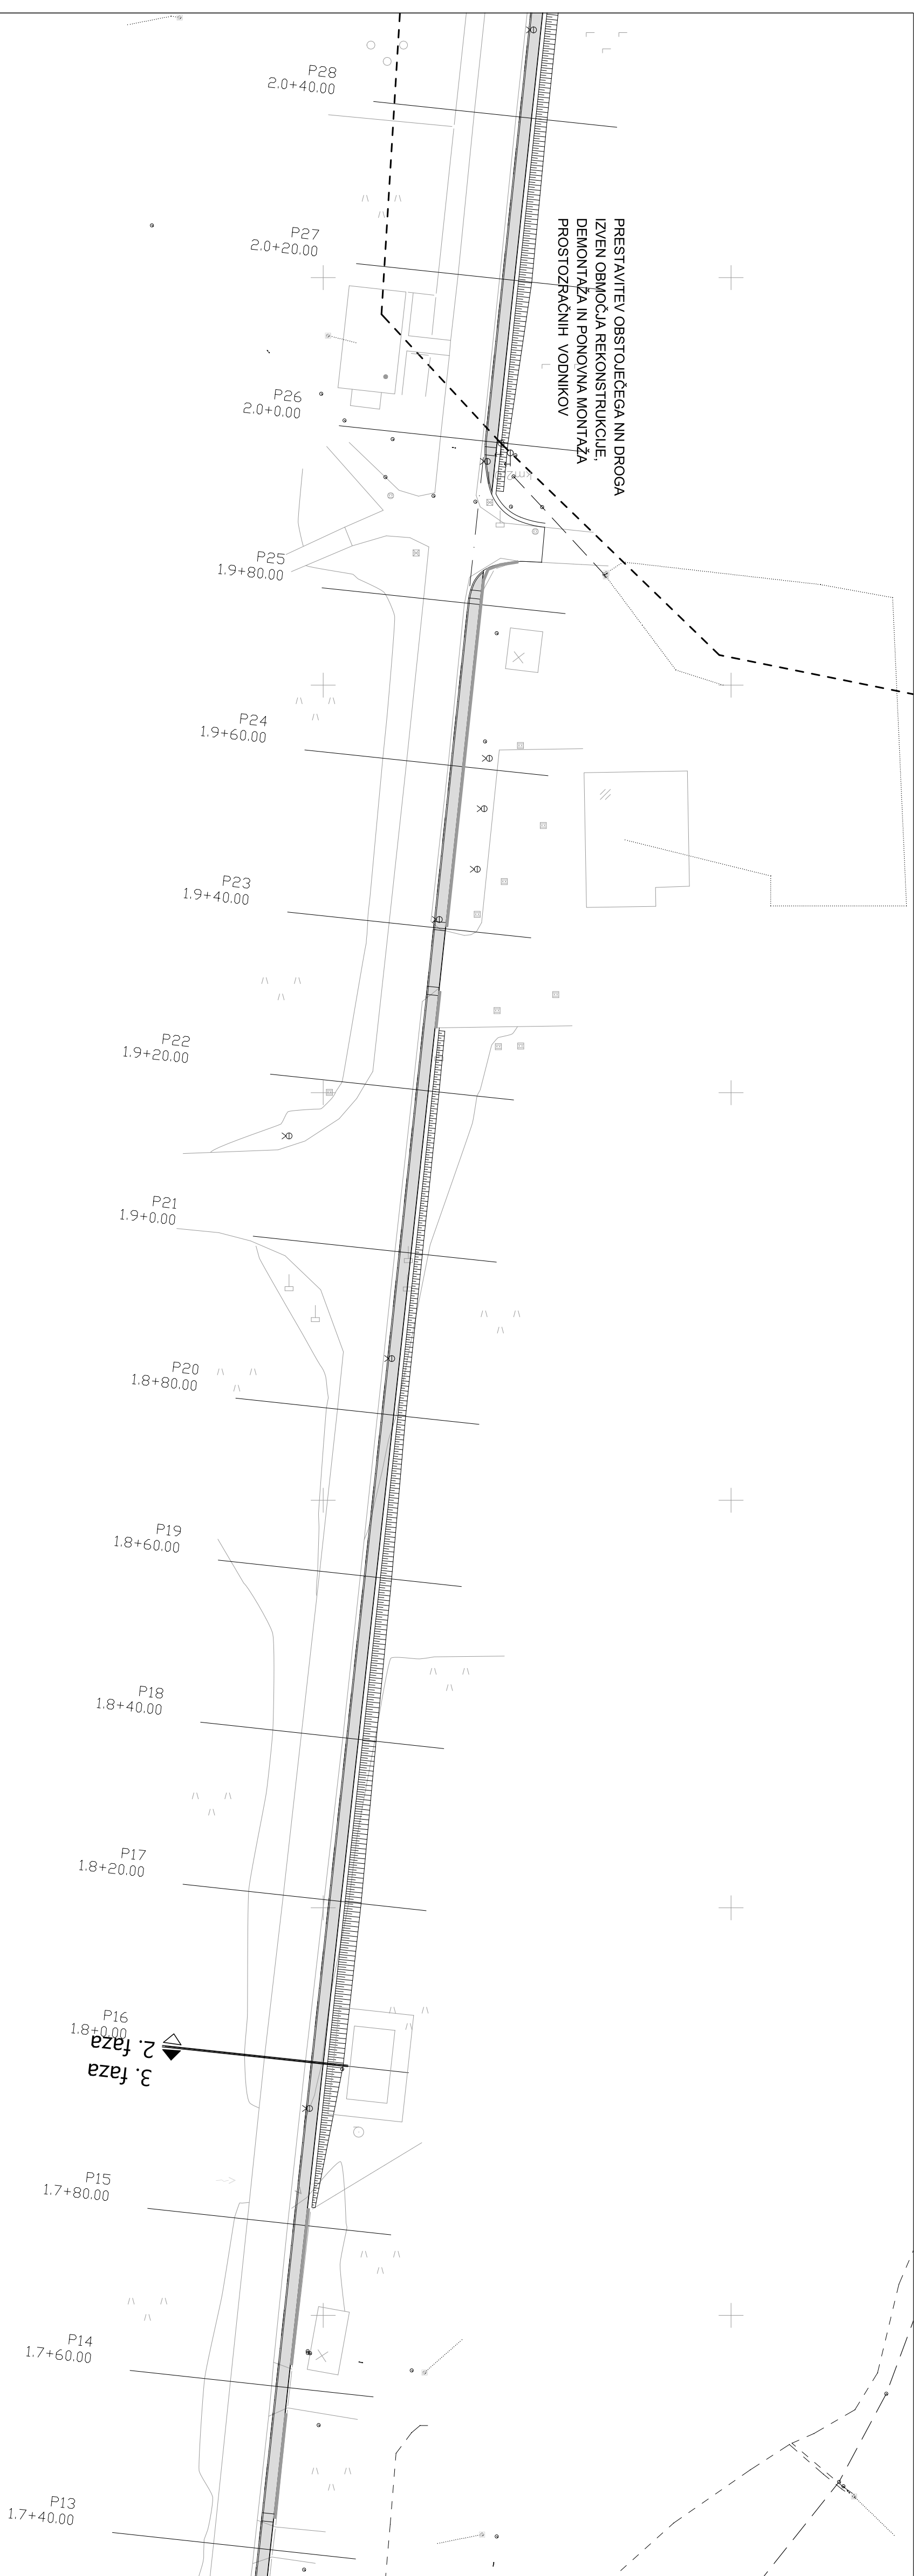

LEGENDA		ORISITOLJE	PROJEKTIRANO - ZASJITA
ELEKTRIKA IN	podstena	---	
	podstena	---	
ELEKTRIKA IN	podstena	---	
	podstena	---	
TK VOD	podstena	---	
JAVNA RAZSVETILNA	podstena	---	

===== VAROVANJE - po navodilih upravljavca

MAJ 2019 - PO RECENZIJU

[illegible]