



Detajl AB oporni zid

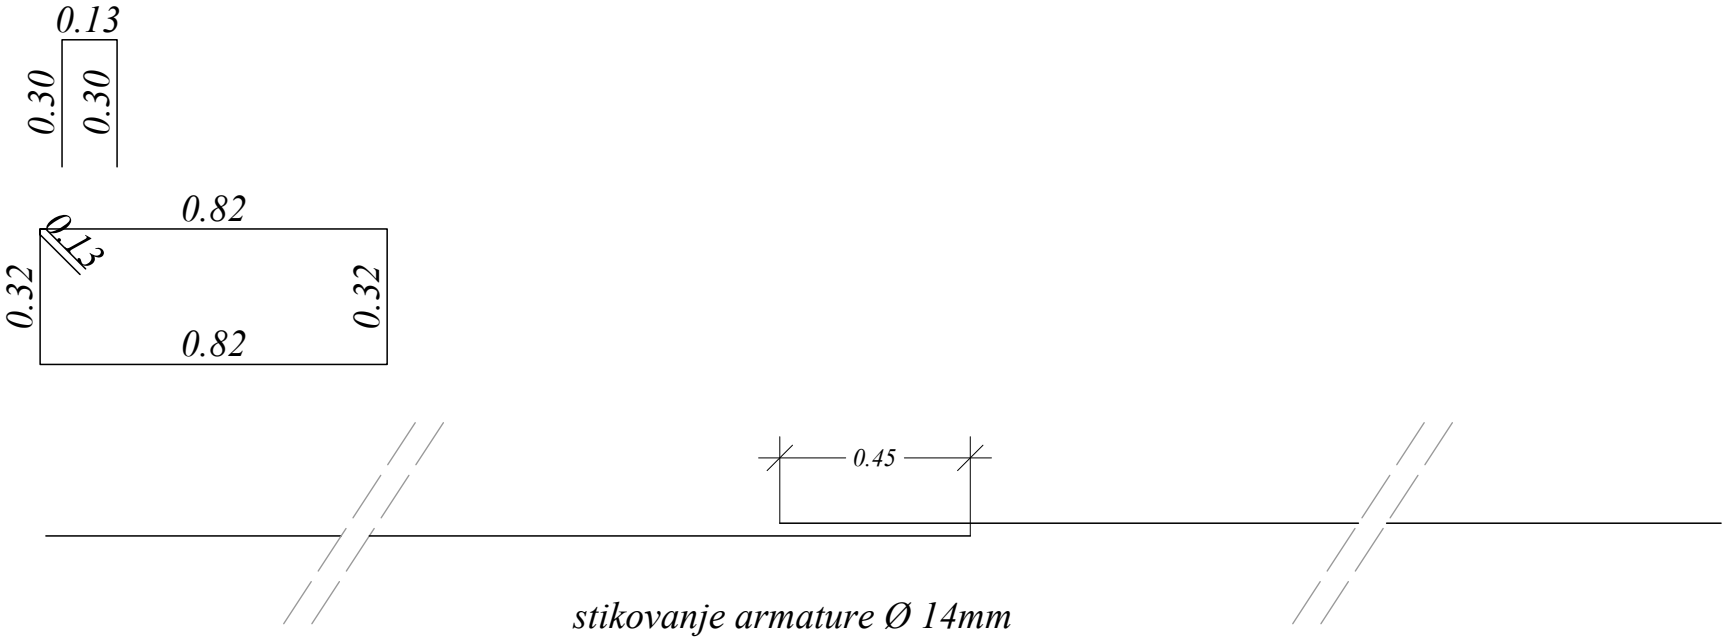

Shematski prikaz razreza palic (pogled zidu):

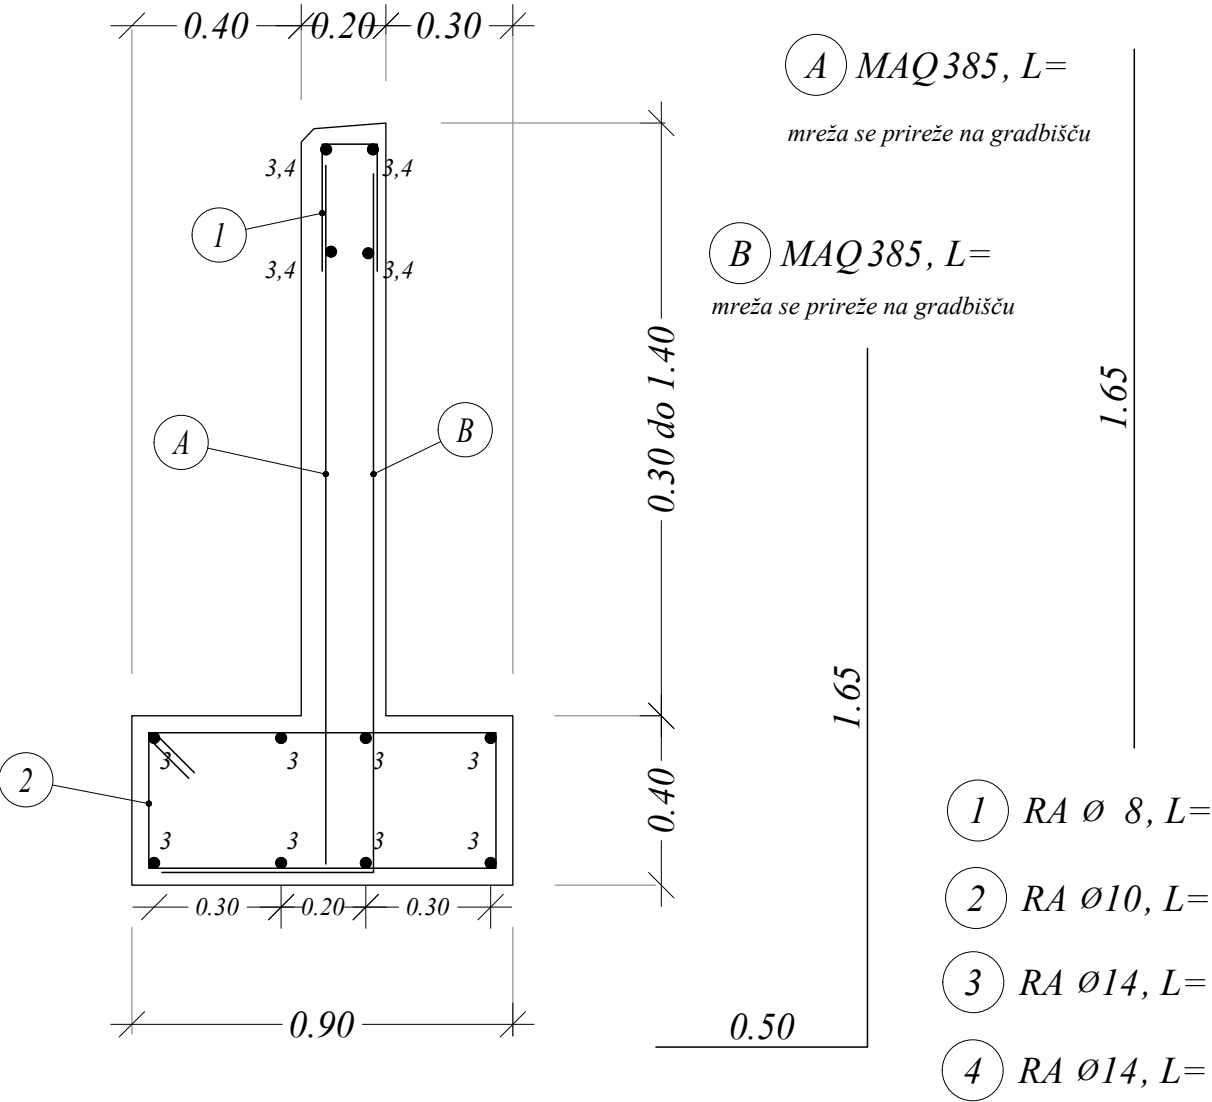